


Revision Control Record

Rev.	Description of Change	ECN No.	Date
S	NOTE CHANGE	D1782	01/04/02

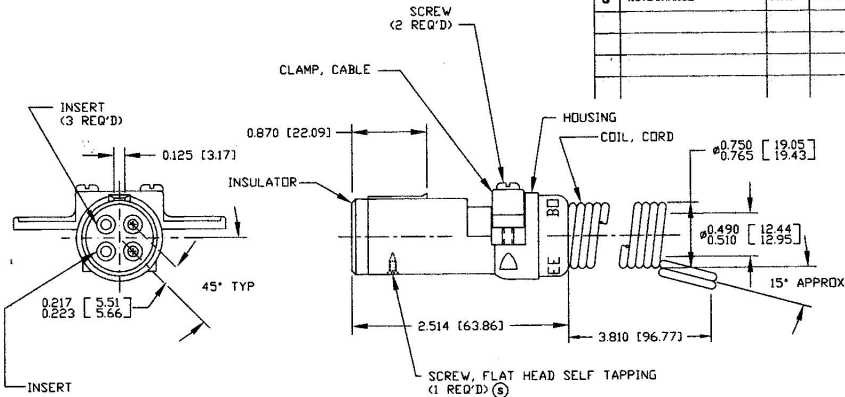

- NOTES:
 1. ALL STEEL PARTS PLATED
 2. ALL DIMENSIONS ARE REFERENCE

Tolerances: Unless otherwise specifically noted, the following are default tolerances:
 * 2-place Decimal Dimensions $\pm 0.02"$
 * 3-place Decimal Dimensions $\pm 0.005"$
 * Angular Dimensions ± 0.1 Deg.
 * Metric: Refer to equivalent English Dimension Tolerance
 >>> NOTE: All references are Non-Cumulative, <<<

Dimensional Units: All dimensions are expressed in inches except those shown in brackets (mm) are expressed in millimeters

"AS-BUILT" or an Alternative: A Non-Tolerance Reference Dimension, shown for clarification purposes only.

PROPRIETARY INFORMATION: This Engineering Drawing, and the information contained herein, is proprietary to Cole Hersee Company and may not be disclosed, reproduced, or in any other way transferred or communicated to any other party without the express written consent of an authorized representative of Cole Hersee Company.

DESIGN CONTROL: It is the responsibility of the individual using/referencing this drawing to assure that the revised design revision level agrees with the revision level of the Controlled Document (master Drawing). This is a NON-CONTROLLED DOCUMENT unless otherwise specifically noted.

DO NOT SCALE: Dimensional variation may occur during printing/reproduction.

Key for Special Characteristics...

- Critical Characteristics, relating to Safety and/or Regulatory Compliance
- Significant Characteristics relating to Process Control (SPC)
- Control Dimension relating to Form - Fit - Function as defined by Cole Hersee Company and/or the Customer

(Note that the Identification of any Characteristics as being "Special" does not alter the requirement that ALL specified dimensions & tolerances must be met.)

Cole Hersee Co.

20 Old Colony Ave., South Boston, MA, 02127
 Phone: 617-388-2100 Web: www.colehersee.com

Description: 4 WAY TRAILER CONNECTOR PLUG ASSY

Used On or Ref: Scale: **1:1**

Drawn By: **MW**

Date Drawn: **10/25/50**

Responsible Engineer: **NA** Pg. 1 of 1

Drawing / Part No.: **1253** **Current Rev.:** **S**