


Revision Control Record

Rev.	Description of Change	ECN No.	Date
C	NOTES	02206	4/17/02

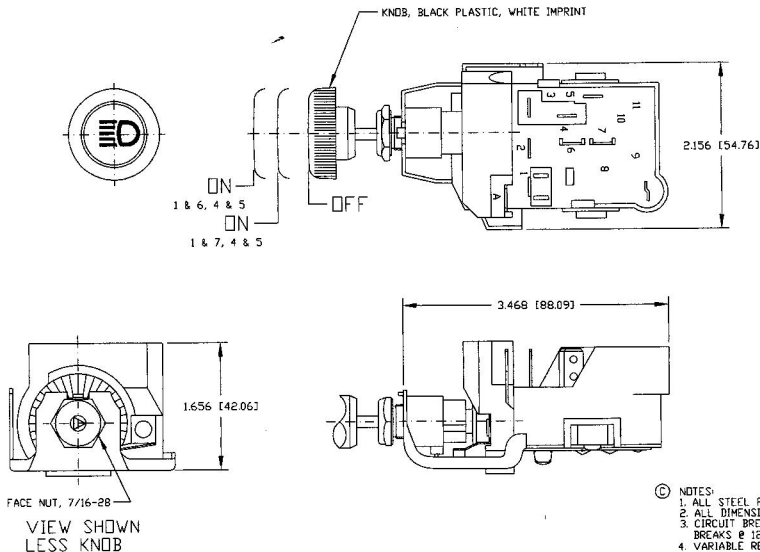

- NOTES:
1. ALL STEEL PARTS PLATED
 2. ALL DIMENSION ARE REFERENCE ONLY
 3. CIRCUIT BREAKER: HOLDS 15 AMPS;
BREAKS @ 12.8 Vdc / 26 AMPERES WITHIN 60 SECONDS
 4. VARIABLE RESISTOR BETWEEN TERMINALS; 263 (0 TO 4.5 OHMS)
 5. TERMINALS ARRANGED TO ACCEPT PACKARD CONNECTOR #2977645 OR #2984169
 6. COMPONENT TO COMPLY WITH SAE J253

Dimensions: Unless otherwise specifically noted, the following are default tolerances:
 • Surface Dimensional Dimensional $\pm .005$
 • Surface Dimensional Dimensional $\pm .005$
 • Angular Dimensional $\pm 1.0 \text{ Deg.}$
 • Holes: Refer to referenced English Dimensional Tolerances
 *** NOTE: All tolerances are Non-Coordinate, and

Dimensional Units: All dimensions are expressed in inches except those shown in brackets (in) as expressed in millimeters.

2D/3D: In an As-Built, 2D = First-Toleranced Reference Dimension, shown for clarification purposes only.

Used On: **EX22089** Scale: **1:1**

PROPRIETARY INFORMATION: This Engineering Drawing, and the information contained herein, is proprietary to Cole Hersee Company and may not be disclosed, reproduced, or in any other way transmitted or communicated to any other party without the express written consent of an authorized representative of Cole Hersee Company.

DESIGN SOURCE: It is the responsibility of the individual using/ referring this drawing to ensure that the correct design codes/ level agrees with the version level of the Controlled Document (Master Drawing). This is a NON-CONTROLLED DOCUMENT unless otherwise specifically noted.

DO NOT SCALE: Dimensional variation may occur during plotting/ reproduction.

Drawn By: **RJF** Date: **4/17/02**

Key for Specific Characteristics:

- ⬠ Critical Characteristics, relating to safety and/or Regulatory Compliance
- ⬠ Regulated Characteristics relating to Process Control (SPC)
- ⬠ Control Dimension relating to Form - Fit - Function as defined by Cole Hersee Company and/or the Customer

(Note that the identification of any Characteristics as being "Specific" does not alter the requirement that ALL specified dimensions & tolerances must be met.)

Responsible Engineer: **Pg. 1 of 1**



Cole Hersee Co.

20 Old Colony Ave., South Boston, MA, 02127
 Phone: 617-288-2100 Web: www.colehersee.com

Description: **SW, ROT, HDLMP**

Drawing / Part No.: **71092-02**

Current Rev.: **C**